
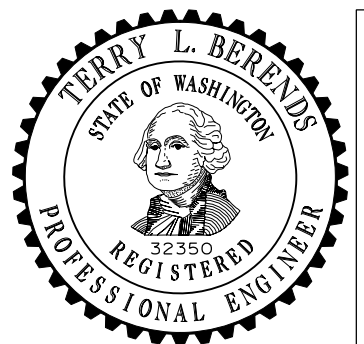
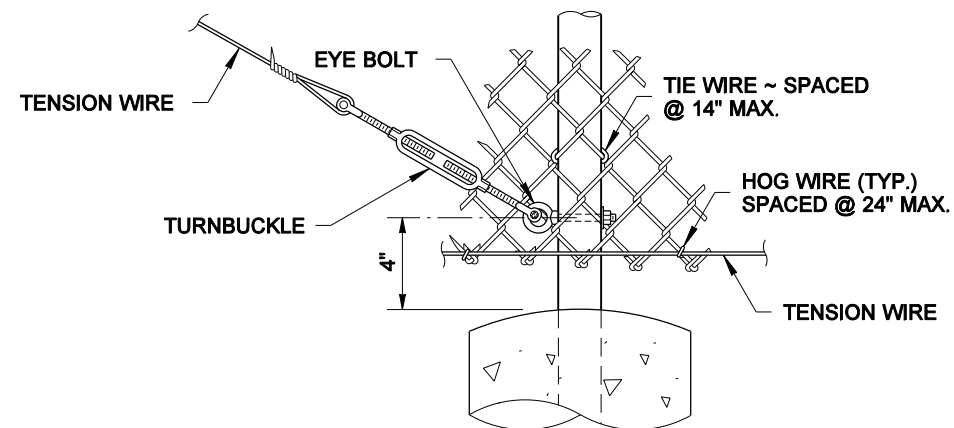
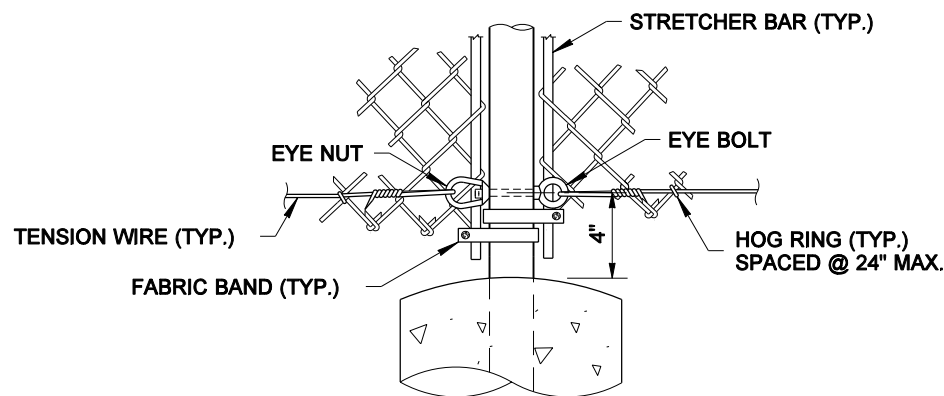
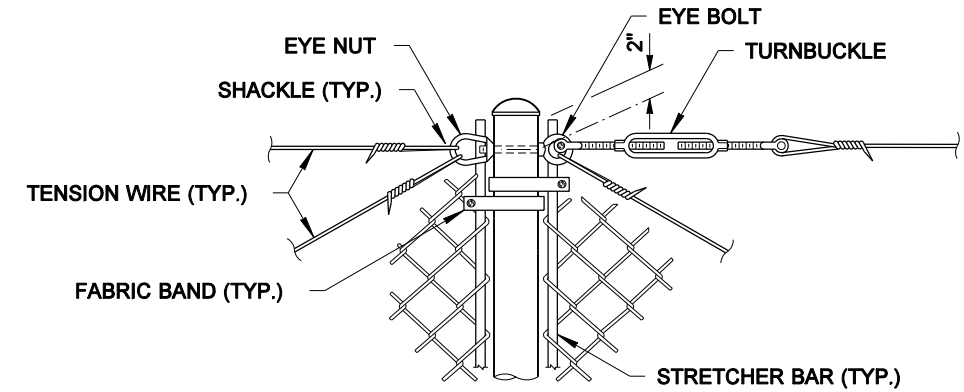
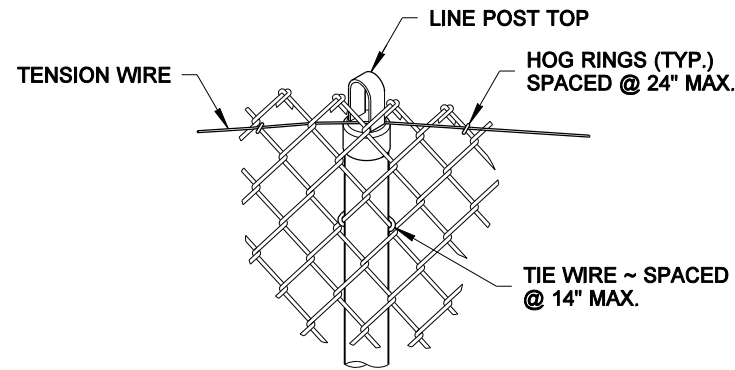
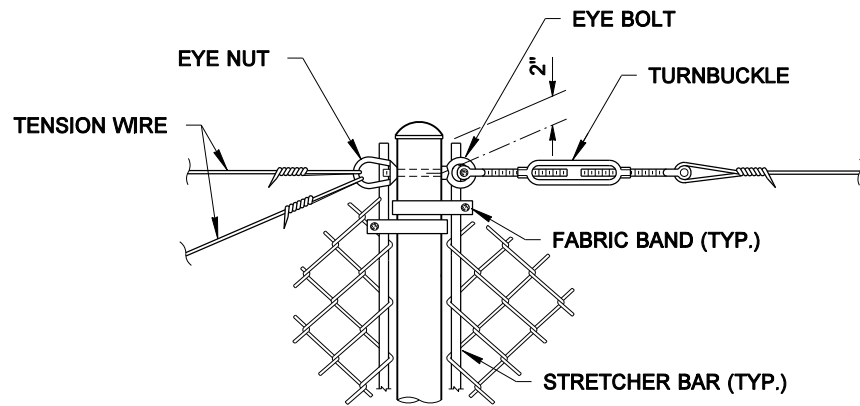


DRAWN BY: BILL BERENDS

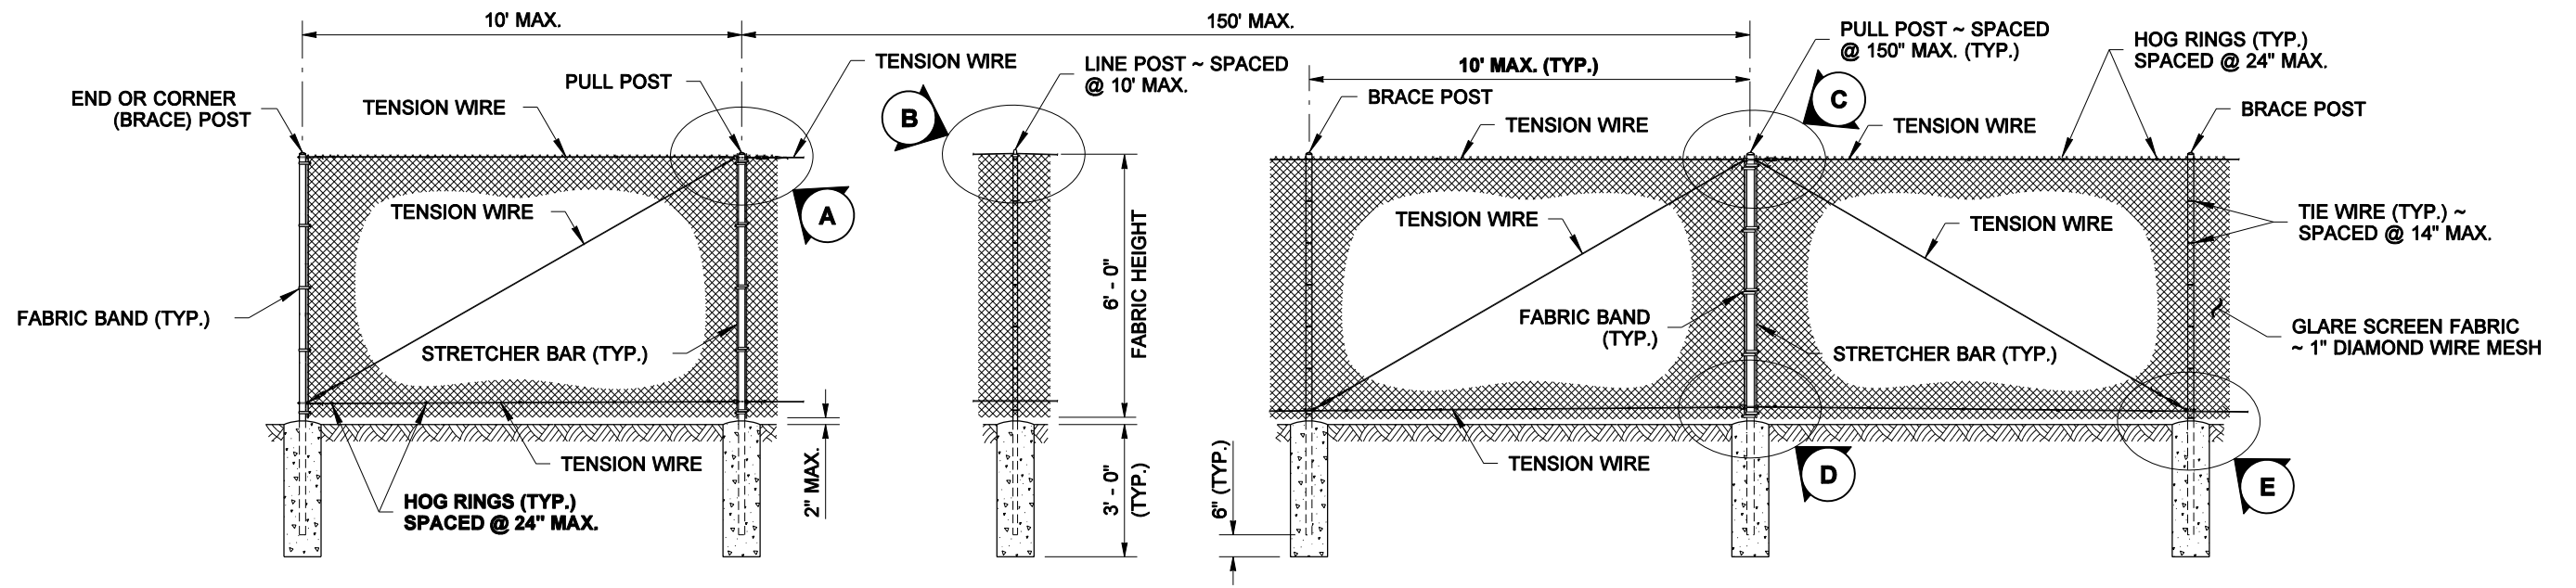

NOTE: THIS PLAN IS NOT A LEGAL ENGINEERING DOCUMENT UNLESS IT IS APPROVED AND SIGNED BY THE ENGINEER WHO PREPARED OR SUBMITTED IT. THE ENGINEER HAS NOT BEEN ADVISED BY THE CLIENT OF ANY CHANGES TO THE ORIGINAL DESIGN. THIS PLAN IS THE PROPERTY OF TERRY L. BERENDS AND WILL BE RETURNED TO HIM UPON REQUEST. A COPY MAY BE OBTAINED UPON REQUEST.

**GLARE SCREEN TYPE 1
DESIGN B**

STANDARD PLAN L-40.15-01

SHEET 1 OF 1 SHEET

APPROVED FOR PUBLICATION

Pasco Bakotich III 06-16-11
STATE DESIGN ENGINEER DATE

Washington State Department of Transportation