




TYPE 1 TRAFFIC ARROW

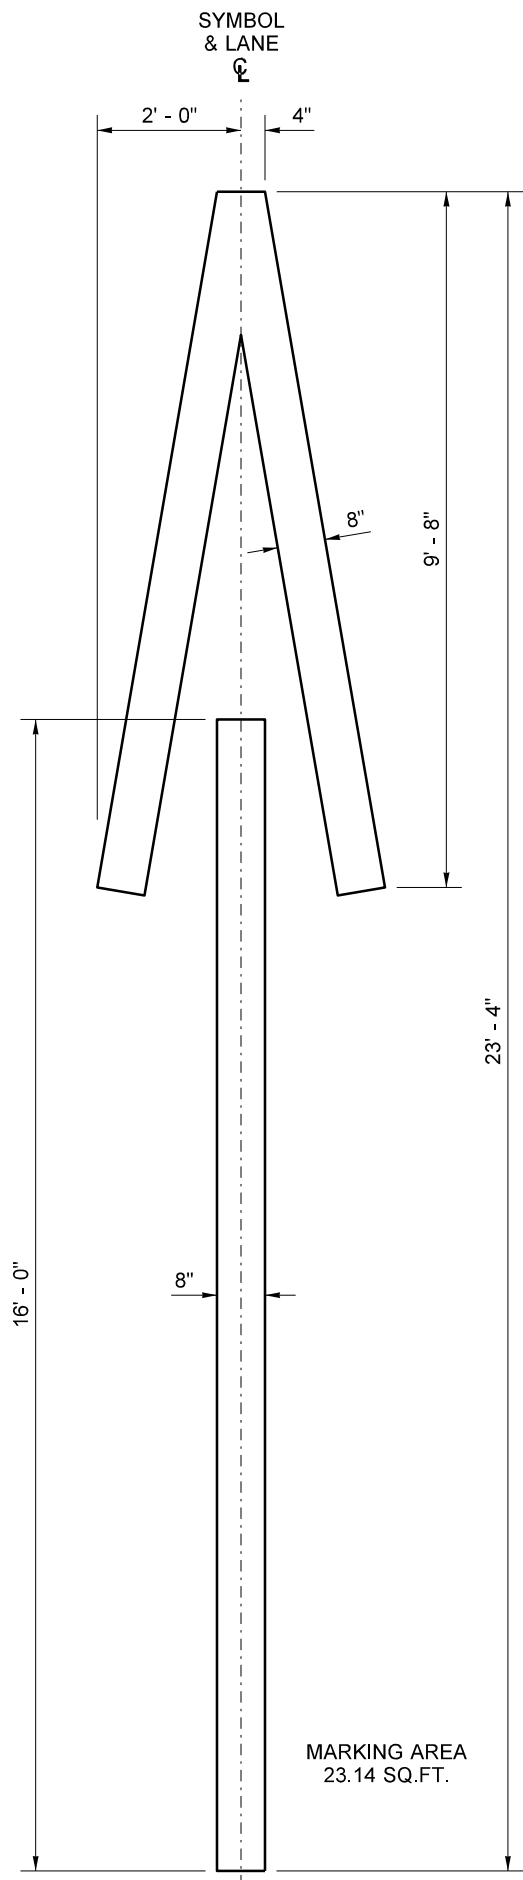

TYPE 5 TRAFFIC ARROW

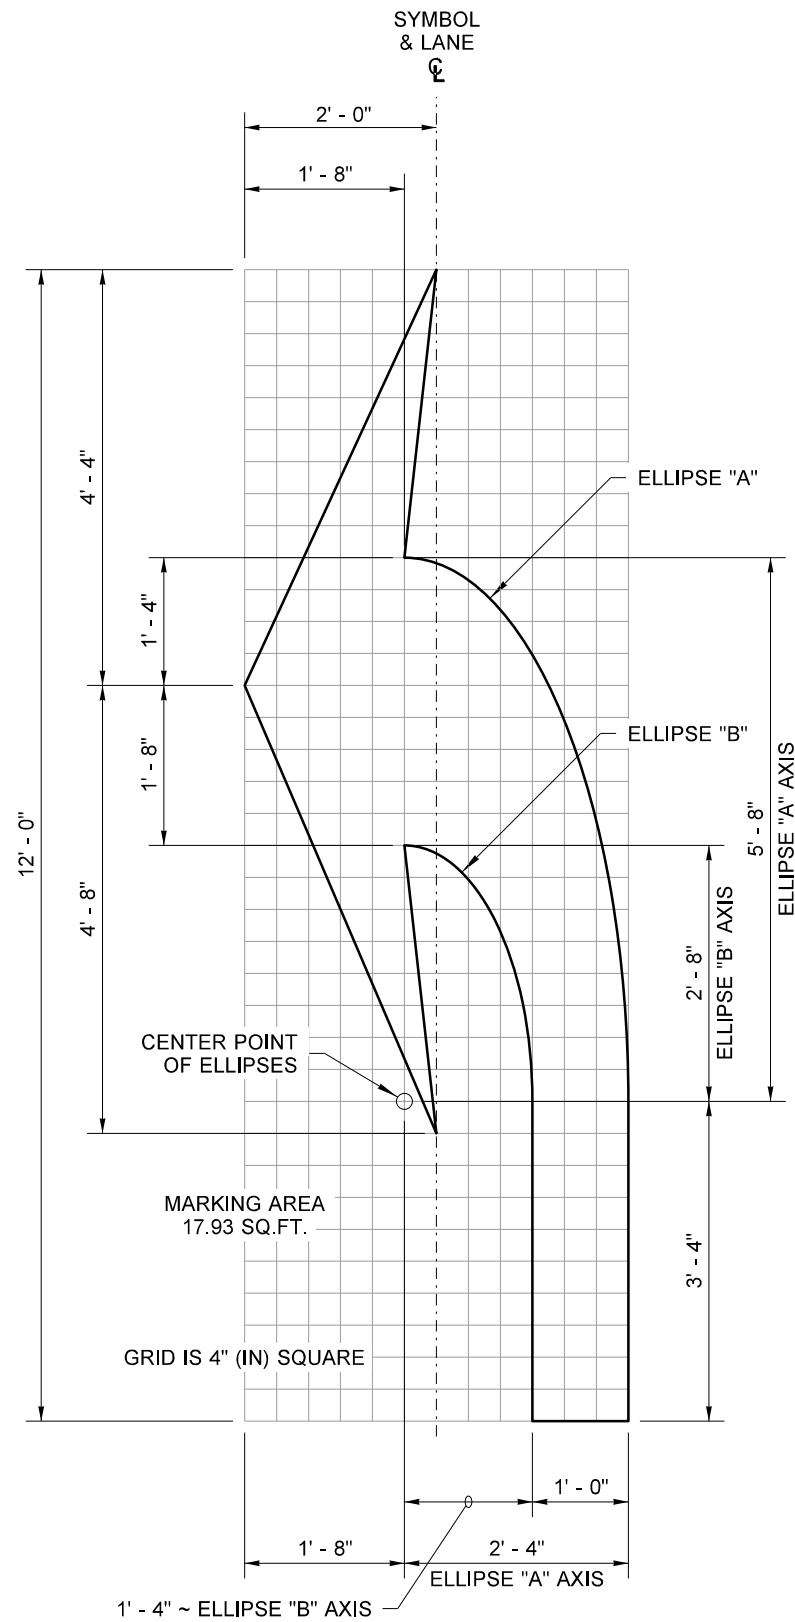

TYPE 2L (LEFT)
TRAFFIC ARROW

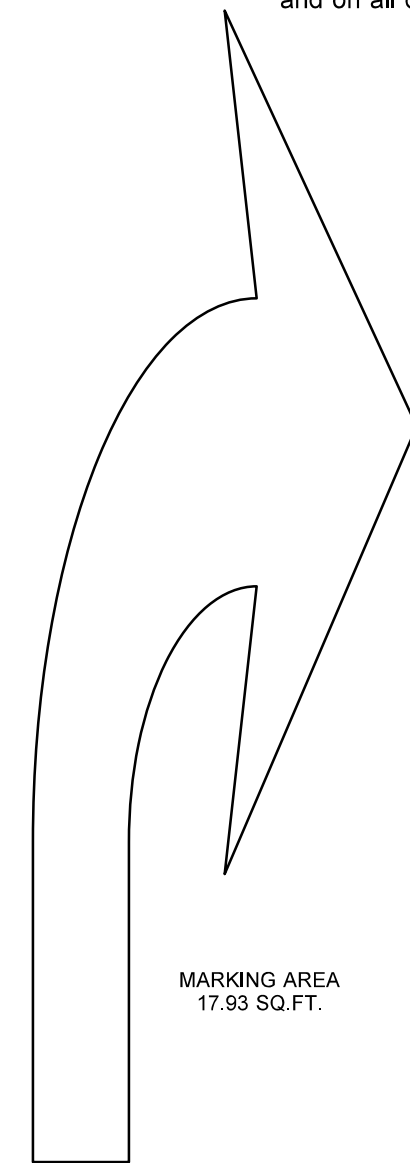

TYPE 2R (RIGHT)
TRAFFIC ARROW
MIRROR IMAGE OF
TYPE 2L TRAFFIC ARROW

NOTE

Use the dimensions shown on this plan for each type of Traffic Arrow being placed on roadways with a posted speed limit of 45 mph or higher and on all on-ramps and off-ramps.



Brian J. Walsh Apr 16 2015 2:23 PM




**SYMBOL MARKINGS ~
TRAFFIC ARROWS FOR
HIGH-SPEED ROADWAYS
STANDARD PLAN M-24.20-02**

SHEET 1 OF 3 SHEETS

APPROVED FOR PUBLICATION

Paula Byrd Apr 20 2015 10:10 AM
STATE DESIGN ENGINEER



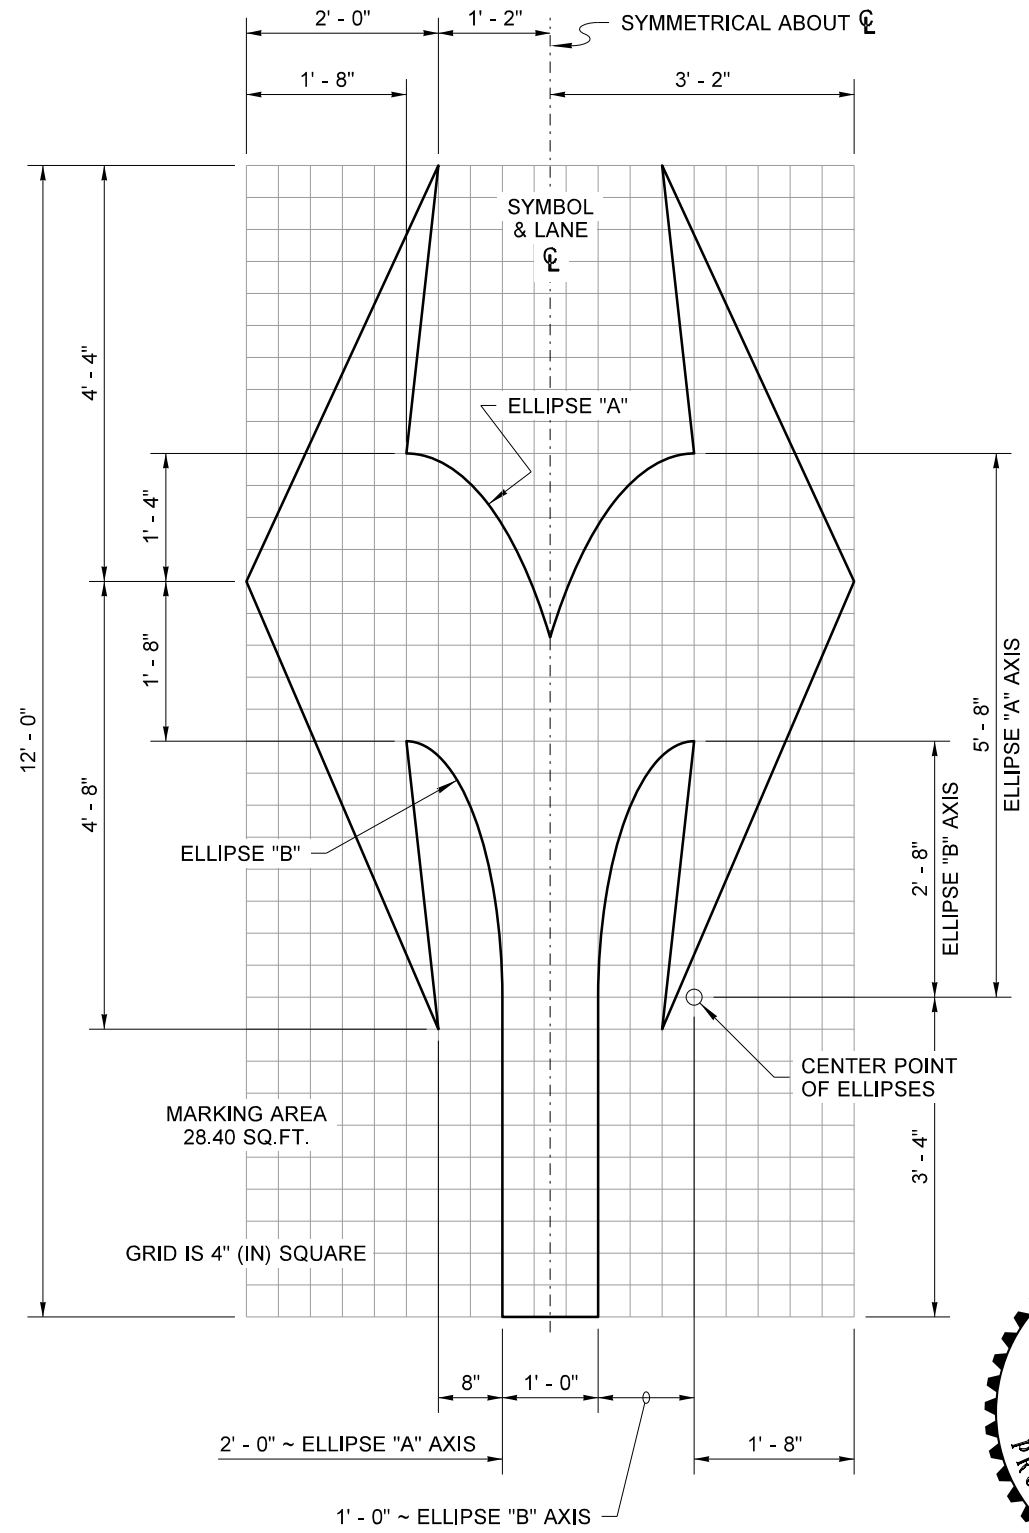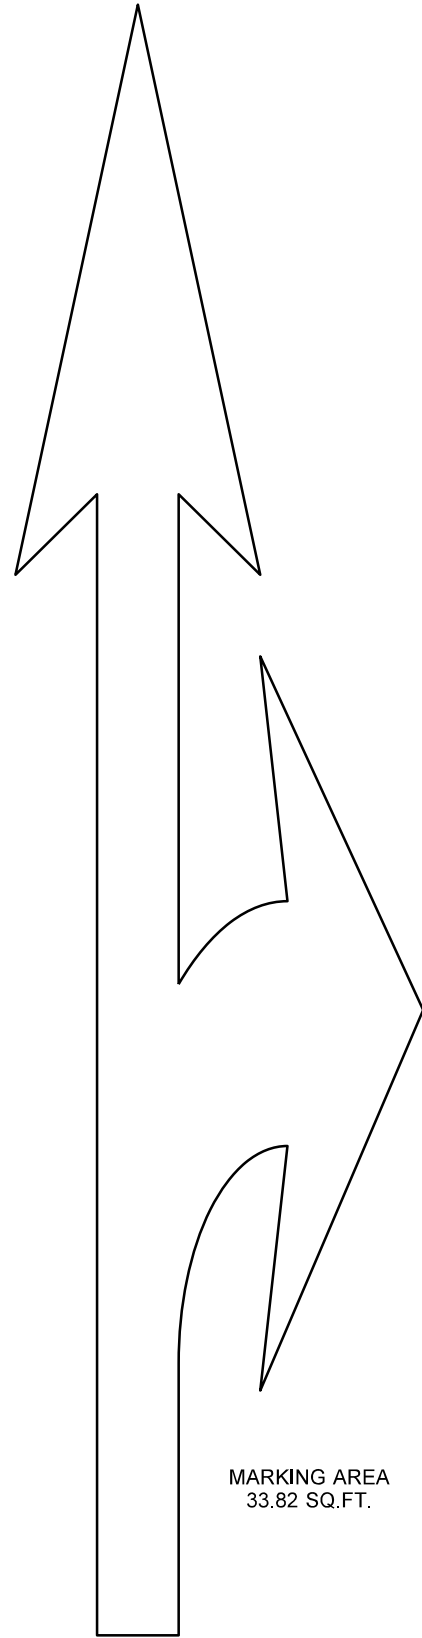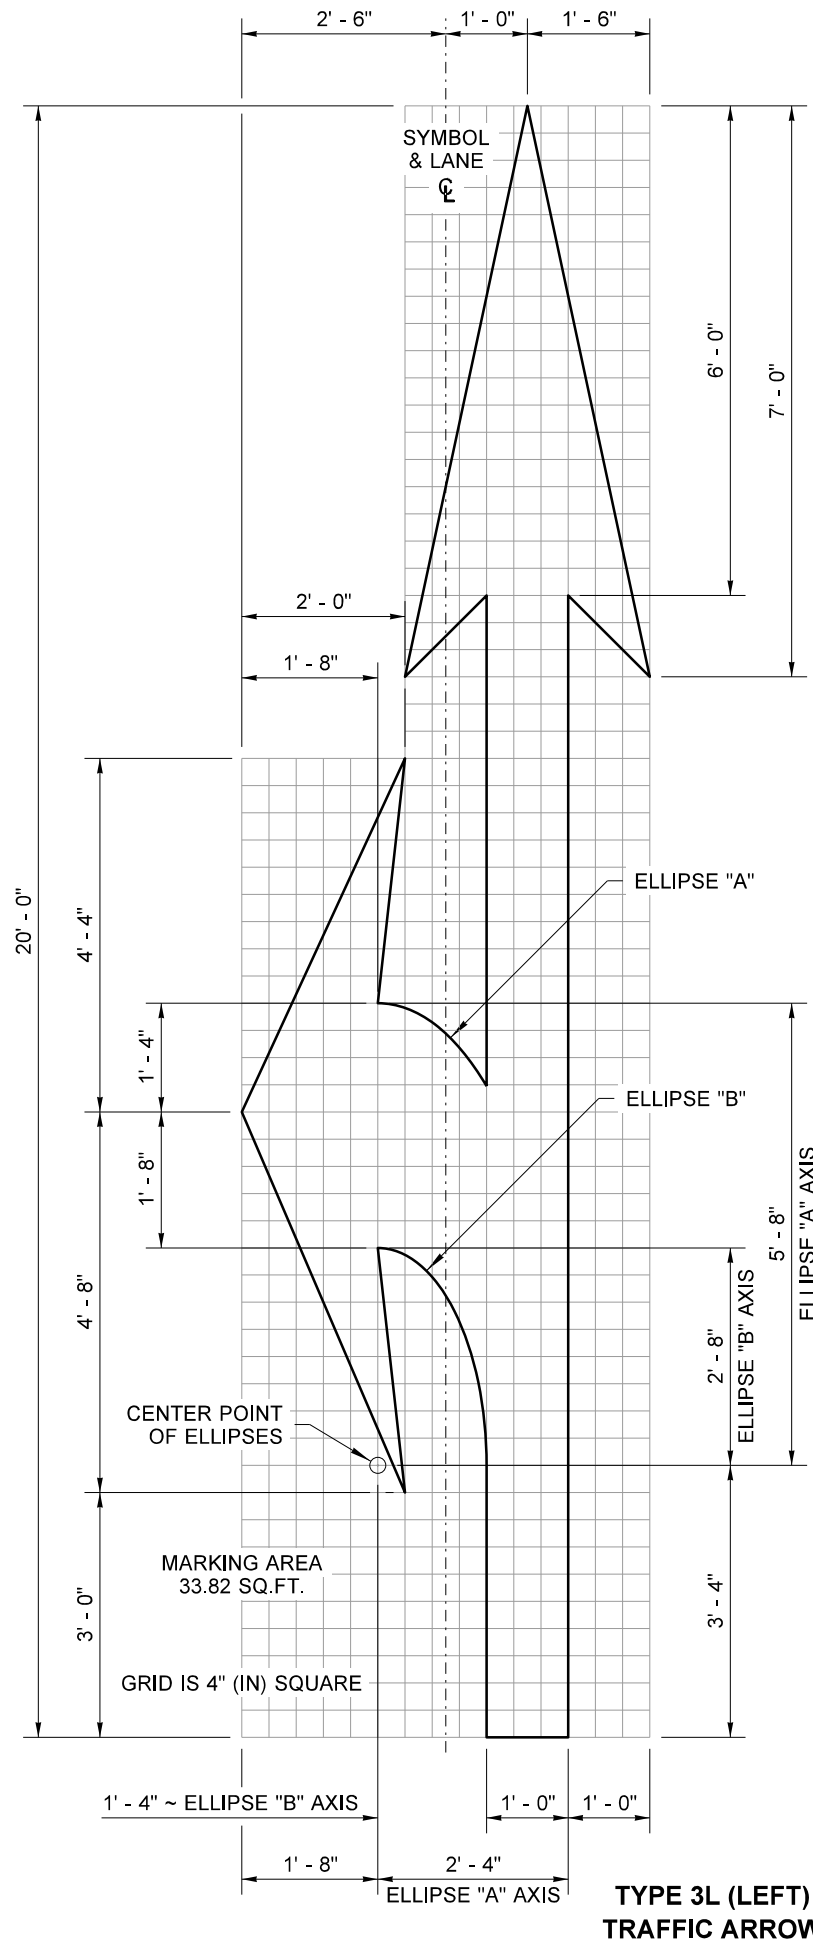

TYPE 4 TRAFFIC ARROW




Brian J. Walsh Apr 16 2015 5:10 PM
SYMBOL MARKINGS ~ TRAFFIC ARROWS FOR HIGH-SPEED ROADWAYS
STANDARD PLAN M-24.20-02

SHEET 2 OF 3 SHEETS


APPROVED FOR PUBLICATION

Paula B. Fletcher Apr 20 2015 10:10 AM
 STATE DESIGN ENGINEER




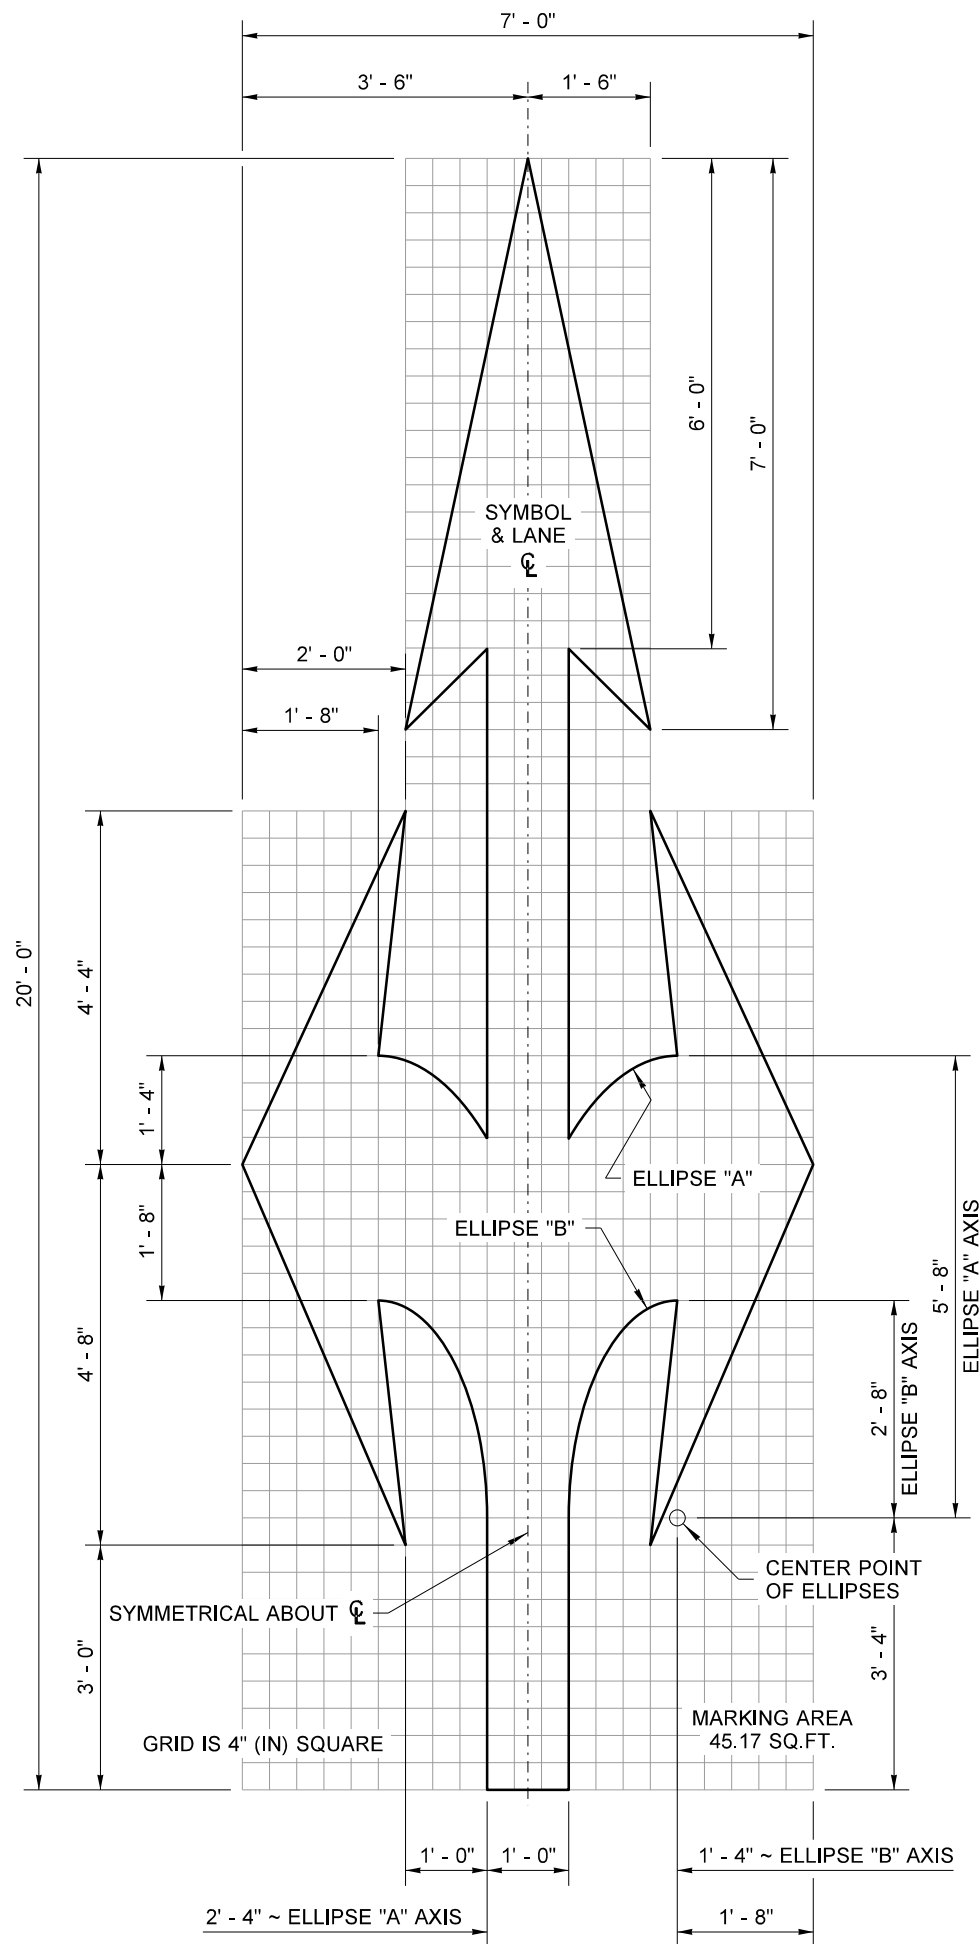

TYPE 7 TRAFFIC ARROW

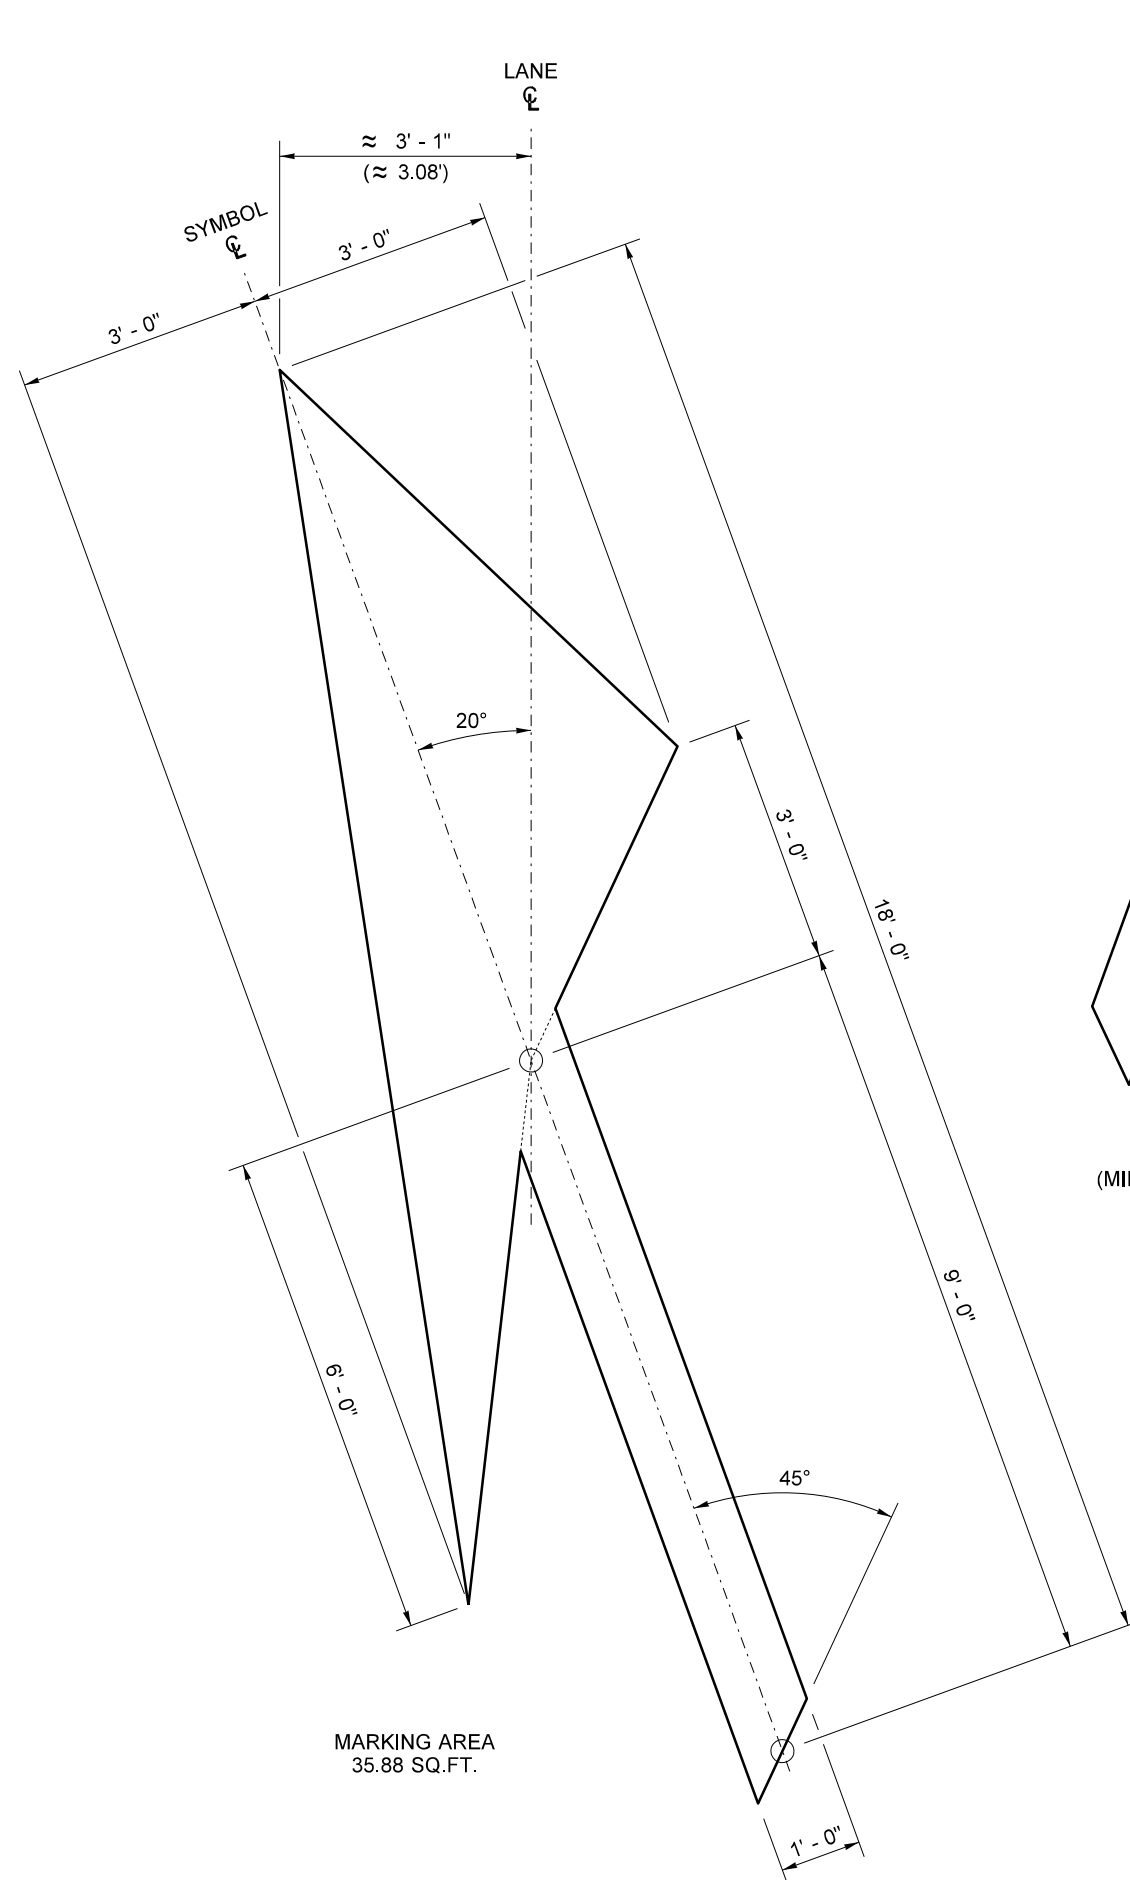

TYPE 6L (LEFT) TRAFFIC ARROW

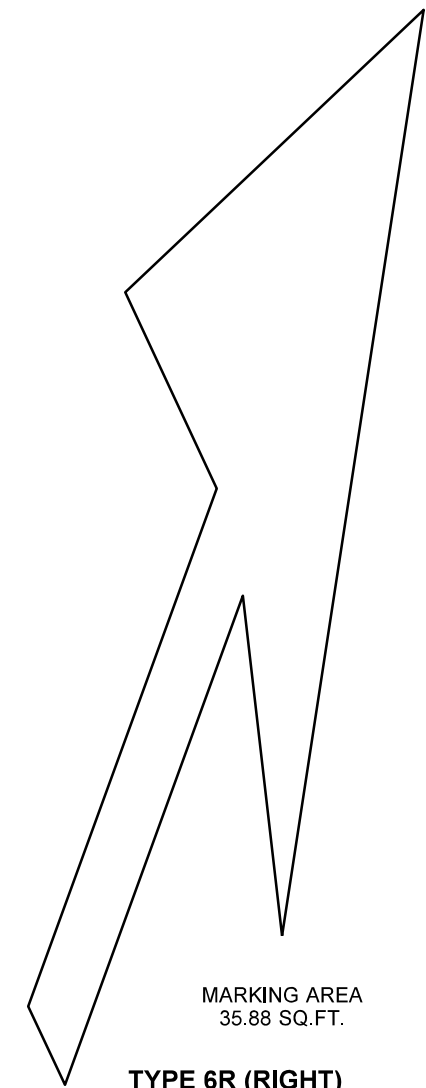

TYPE 6R (RIGHT) TRAFFIC ARROW

MIRROR IMAGE OF TYPE 6L
(MIRRORED ABOUT LANE CENTERLINE)
(SHOWN AT REDUCED SCALE)



Brian J. Walsh Apr 16 2015 5:10 PM

SYMBOL MARKINGS ~ TRAFFIC ARROWS FOR HIGH-SPEED ROADWAYS STANDARD PLAN M-24.20-02

SHEET 3 OF 3 SHEETS

APPROVED FOR PUBLICATION

Colby Fletcher Apr 20 2015 10:10 AM
STATE DESIGN ENGINEER

