



UNIT SECTION A

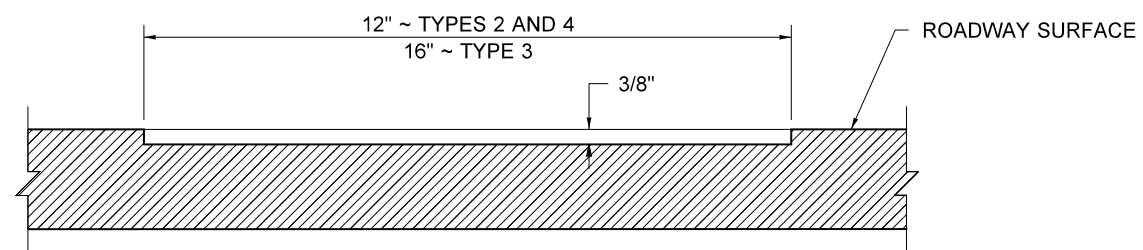


UNIT SECTION B

TYPICAL RUMBLE STRIP DETAIL

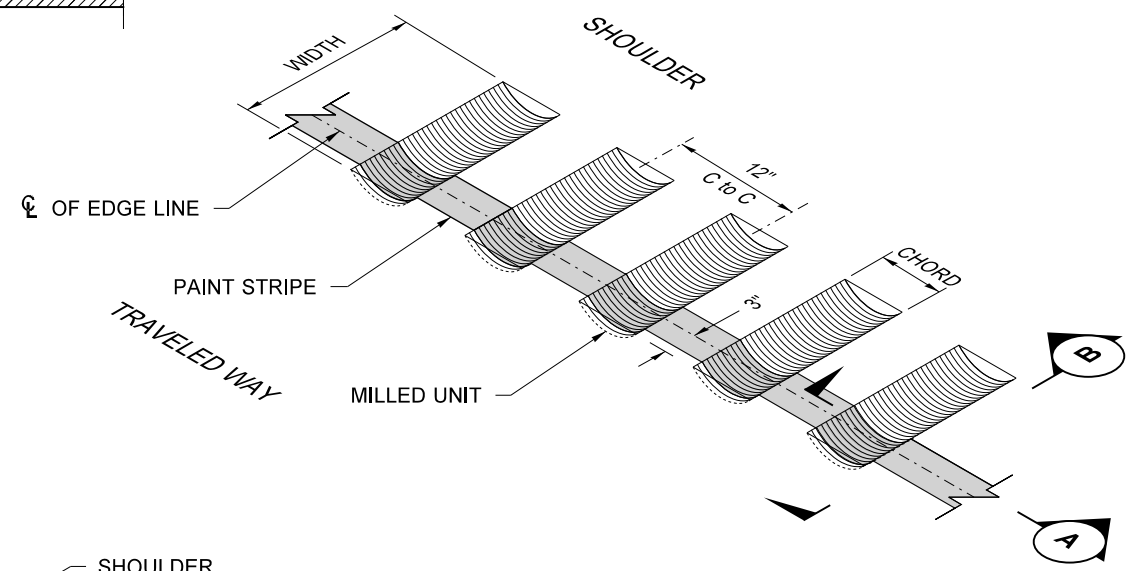

ISOMETRIC VIEW
TYPICAL SHOULDER INSTALLATION

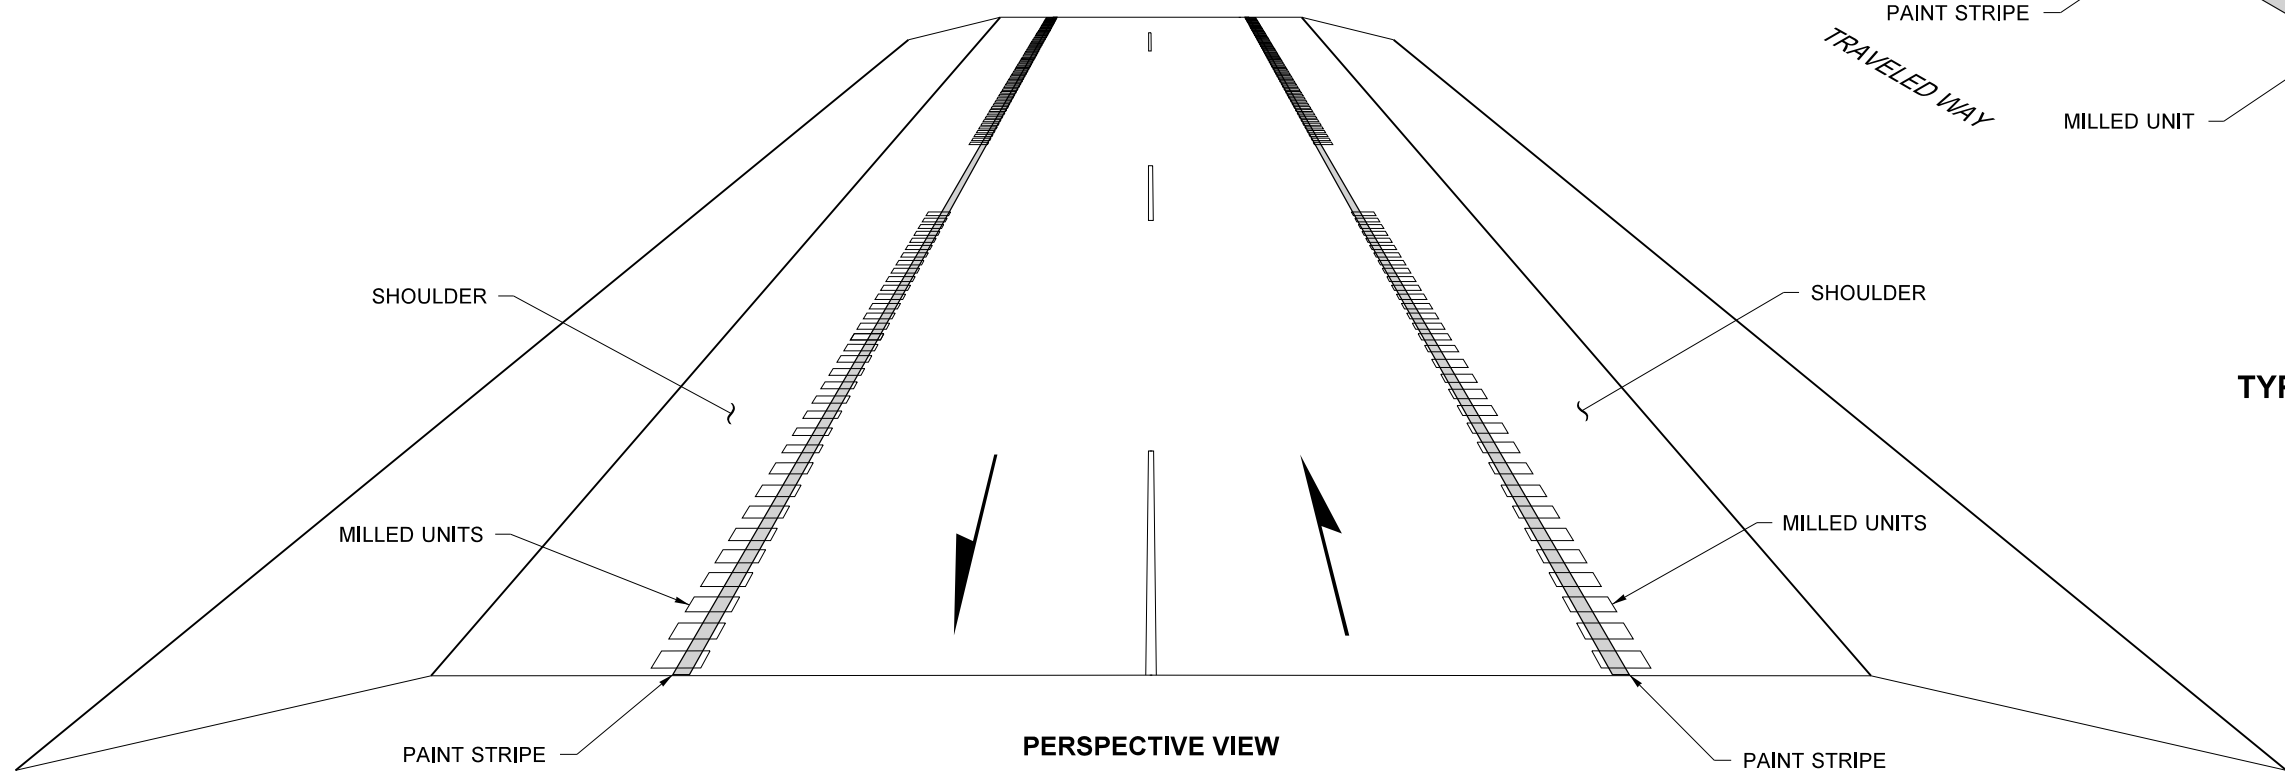


PERSPECTIVE VIEW

UNDIVIDED HIGHWAY
(TYPE 2 PATTERN SHOWN)


**RUMBLE STRIPE LAYOUT (TYPES 2, 3, & 4)
FOR UNDIVIDED HIGHWAYS**

FILE NAME		S:\Design R P & S\4-Standards\2-Plan Sheet Library\01-Published PSL\PM) Roadway Delineation and Pavement Markings\PM-7) Rumble Stripes and Rumble Strips\PM-7.dgn		Plot 1	
TIME	1:33:36 PM	REGION NO.	STATE	FED.AID PROJ.NO.	PLAN REF NO
DATE	7/31/2018	10	WASH		PM-7
PLOTTED BY	liddelf	JOB NUMBER			SHEET
DESIGNED BY		CONTRACT NO.		LOCATION NO.	1
ENTERED BY					OF
CHECKED BY					2
PROJ. ENGR.					SHEETS
REGIONAL ADM.		REVISION	DATE	BY	




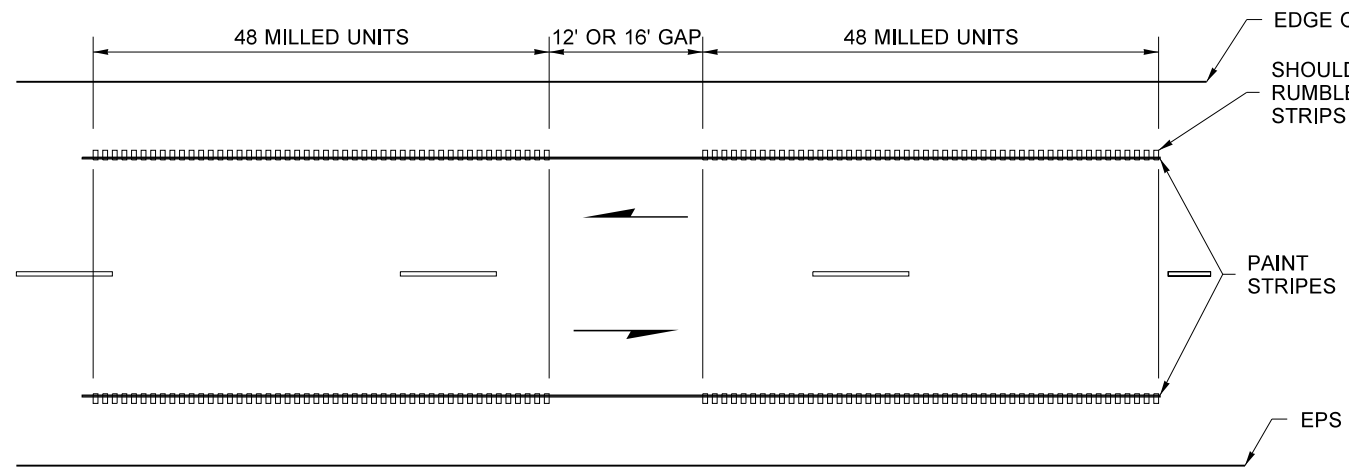


TYPE 2 ~ 12' GAP AND 12" WIDE STRIP
TYPE 3 ~ 16' GAP AND 16" WIDE STRIP

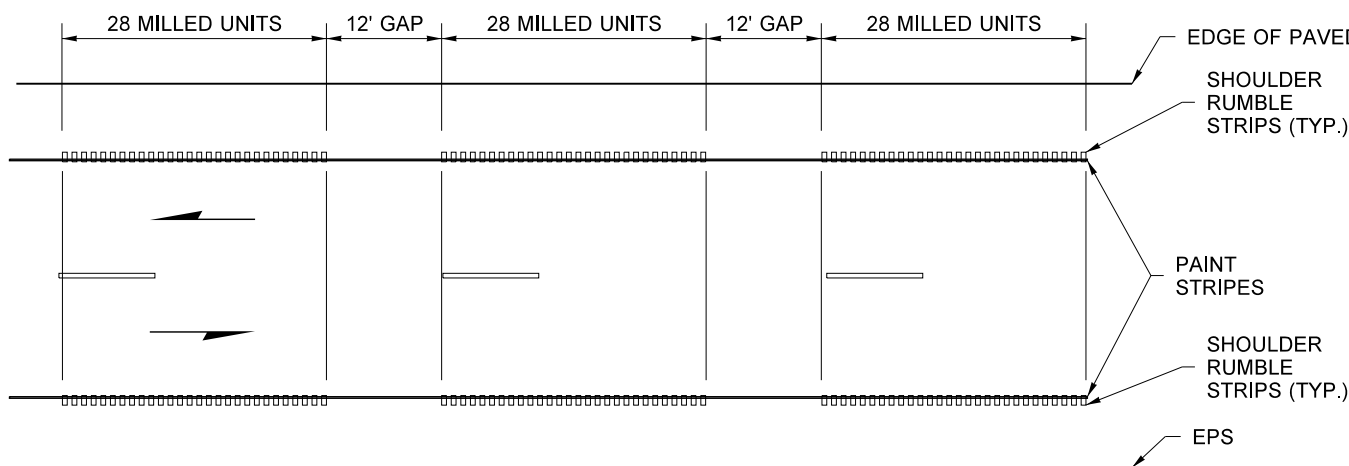

TYPE 4 ~ 12" WIDE STRIP

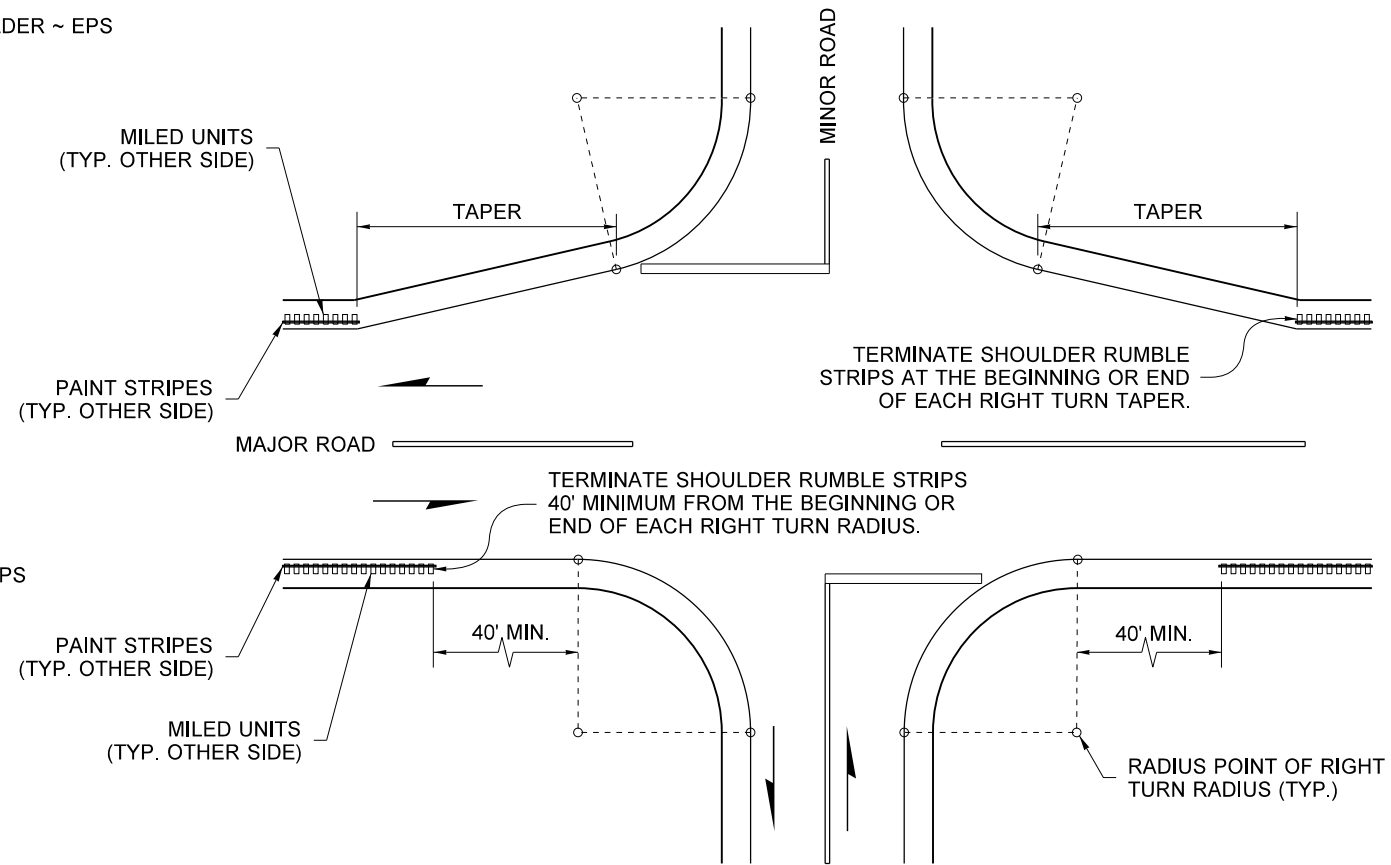

RUMBLE STRIP PLACEMENT AT INTERSECTIONS

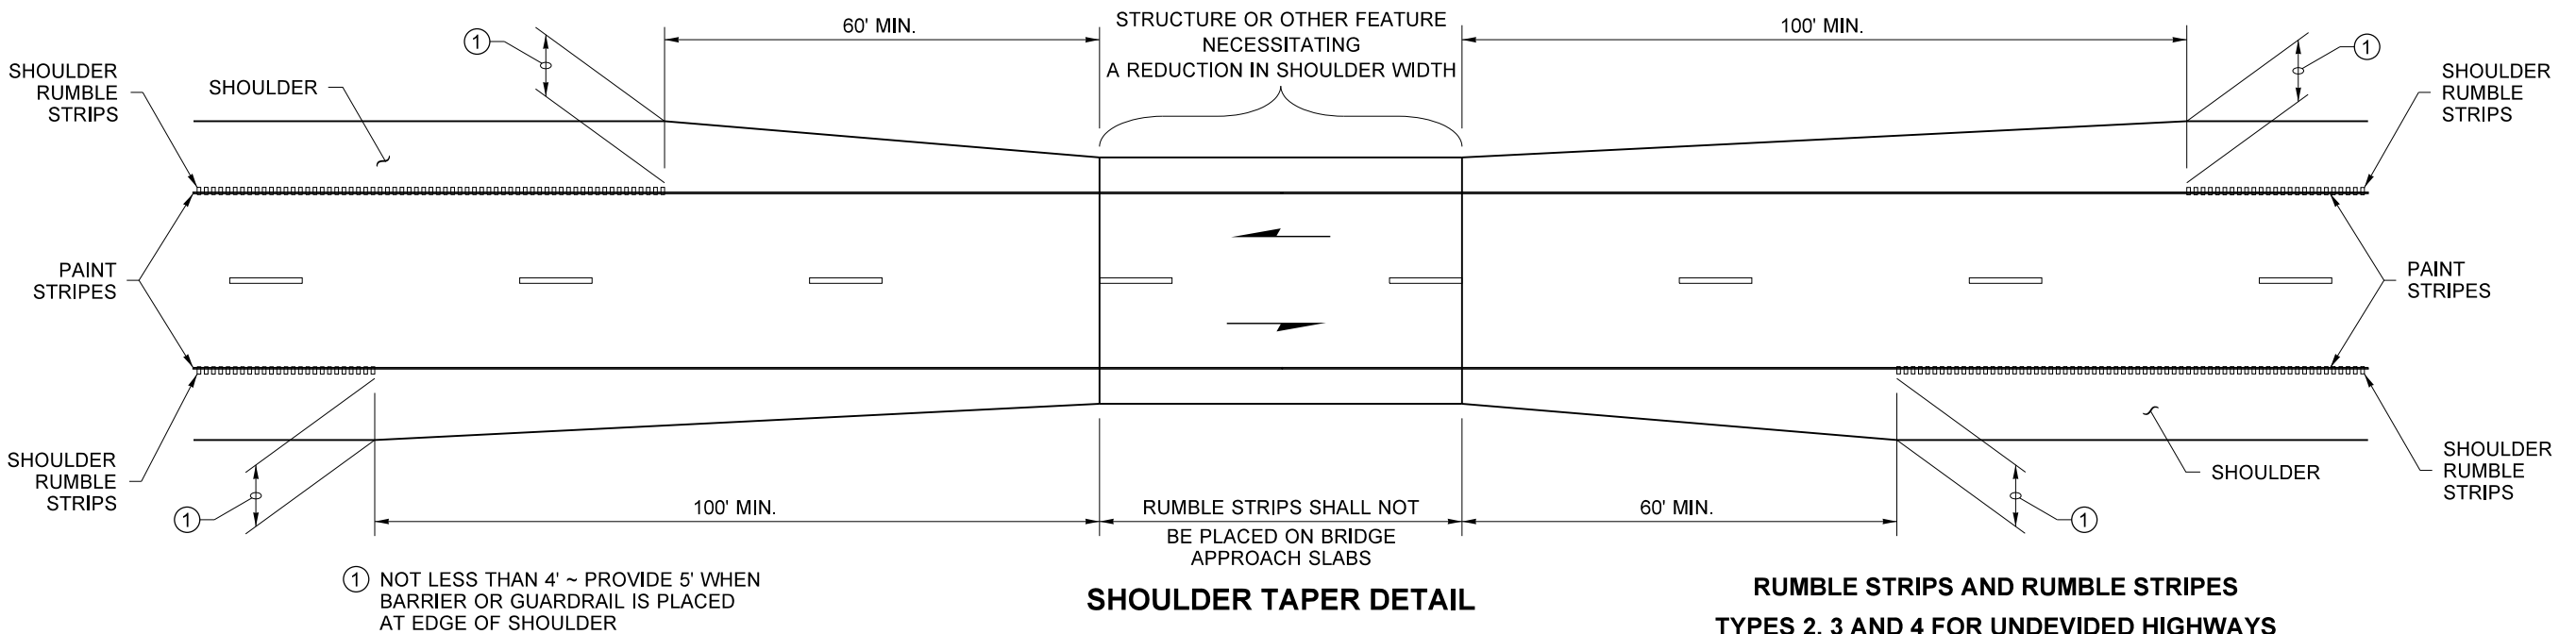

① NOT LESS THAN 4' ~ PROVIDE 5' WHEN BARRIER OR GUARDRAIL IS PLACED AT EDGE OF SHOULDER

SHOULDER TAPER DETAIL

RUMBLE STRIPS AND RUMBLE STRIPS TYPES 2, 3 AND 4 FOR UNDEVIDED HIGHWAYS

FILE NAME S:\Design R P & S\4-Standards\2-Plan Sheet Library\01-Published PSL\PM) Roadway Delineation and Pavement Markings\PM-7) Rumble Stripes and Rumble Strips\PM-7.dgn				FED.AID PROJ.NO.		REGION NO. STATE		10 WASH			
TIME 7:51:43 AM		DATE 7/24/2018		JOB NUMBER		CONTRACT NO. LOCATION NO.					
PLOTTED BY liddelf		DESIGNED BY		ENTERED BY		CHECKED BY		PROJ. ENGR.		REGIONAL ADM.	
REVISION		DATE		BY		DATE		P.E. STAMP BOX		DATE	

