





STA GTC 75+00

STA GTC 89+00

STA ML 442+00

MATCH LINE
STA ML 455+00
SEE SHEET 28

MATCH LINE STA
MR 442+00
SEE SHEET 26

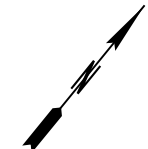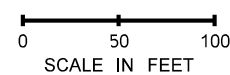


Washington State
Department of Transportation
LOCHNER

I-5
JBLM VICINITY
CONGESTION RELIEF PROJECT

3/3/2016
PLAN REF NO

SHEET
27
OF
30
SHEETS

MATCH LINE
STA ML 455+00
SEE SHEET 27

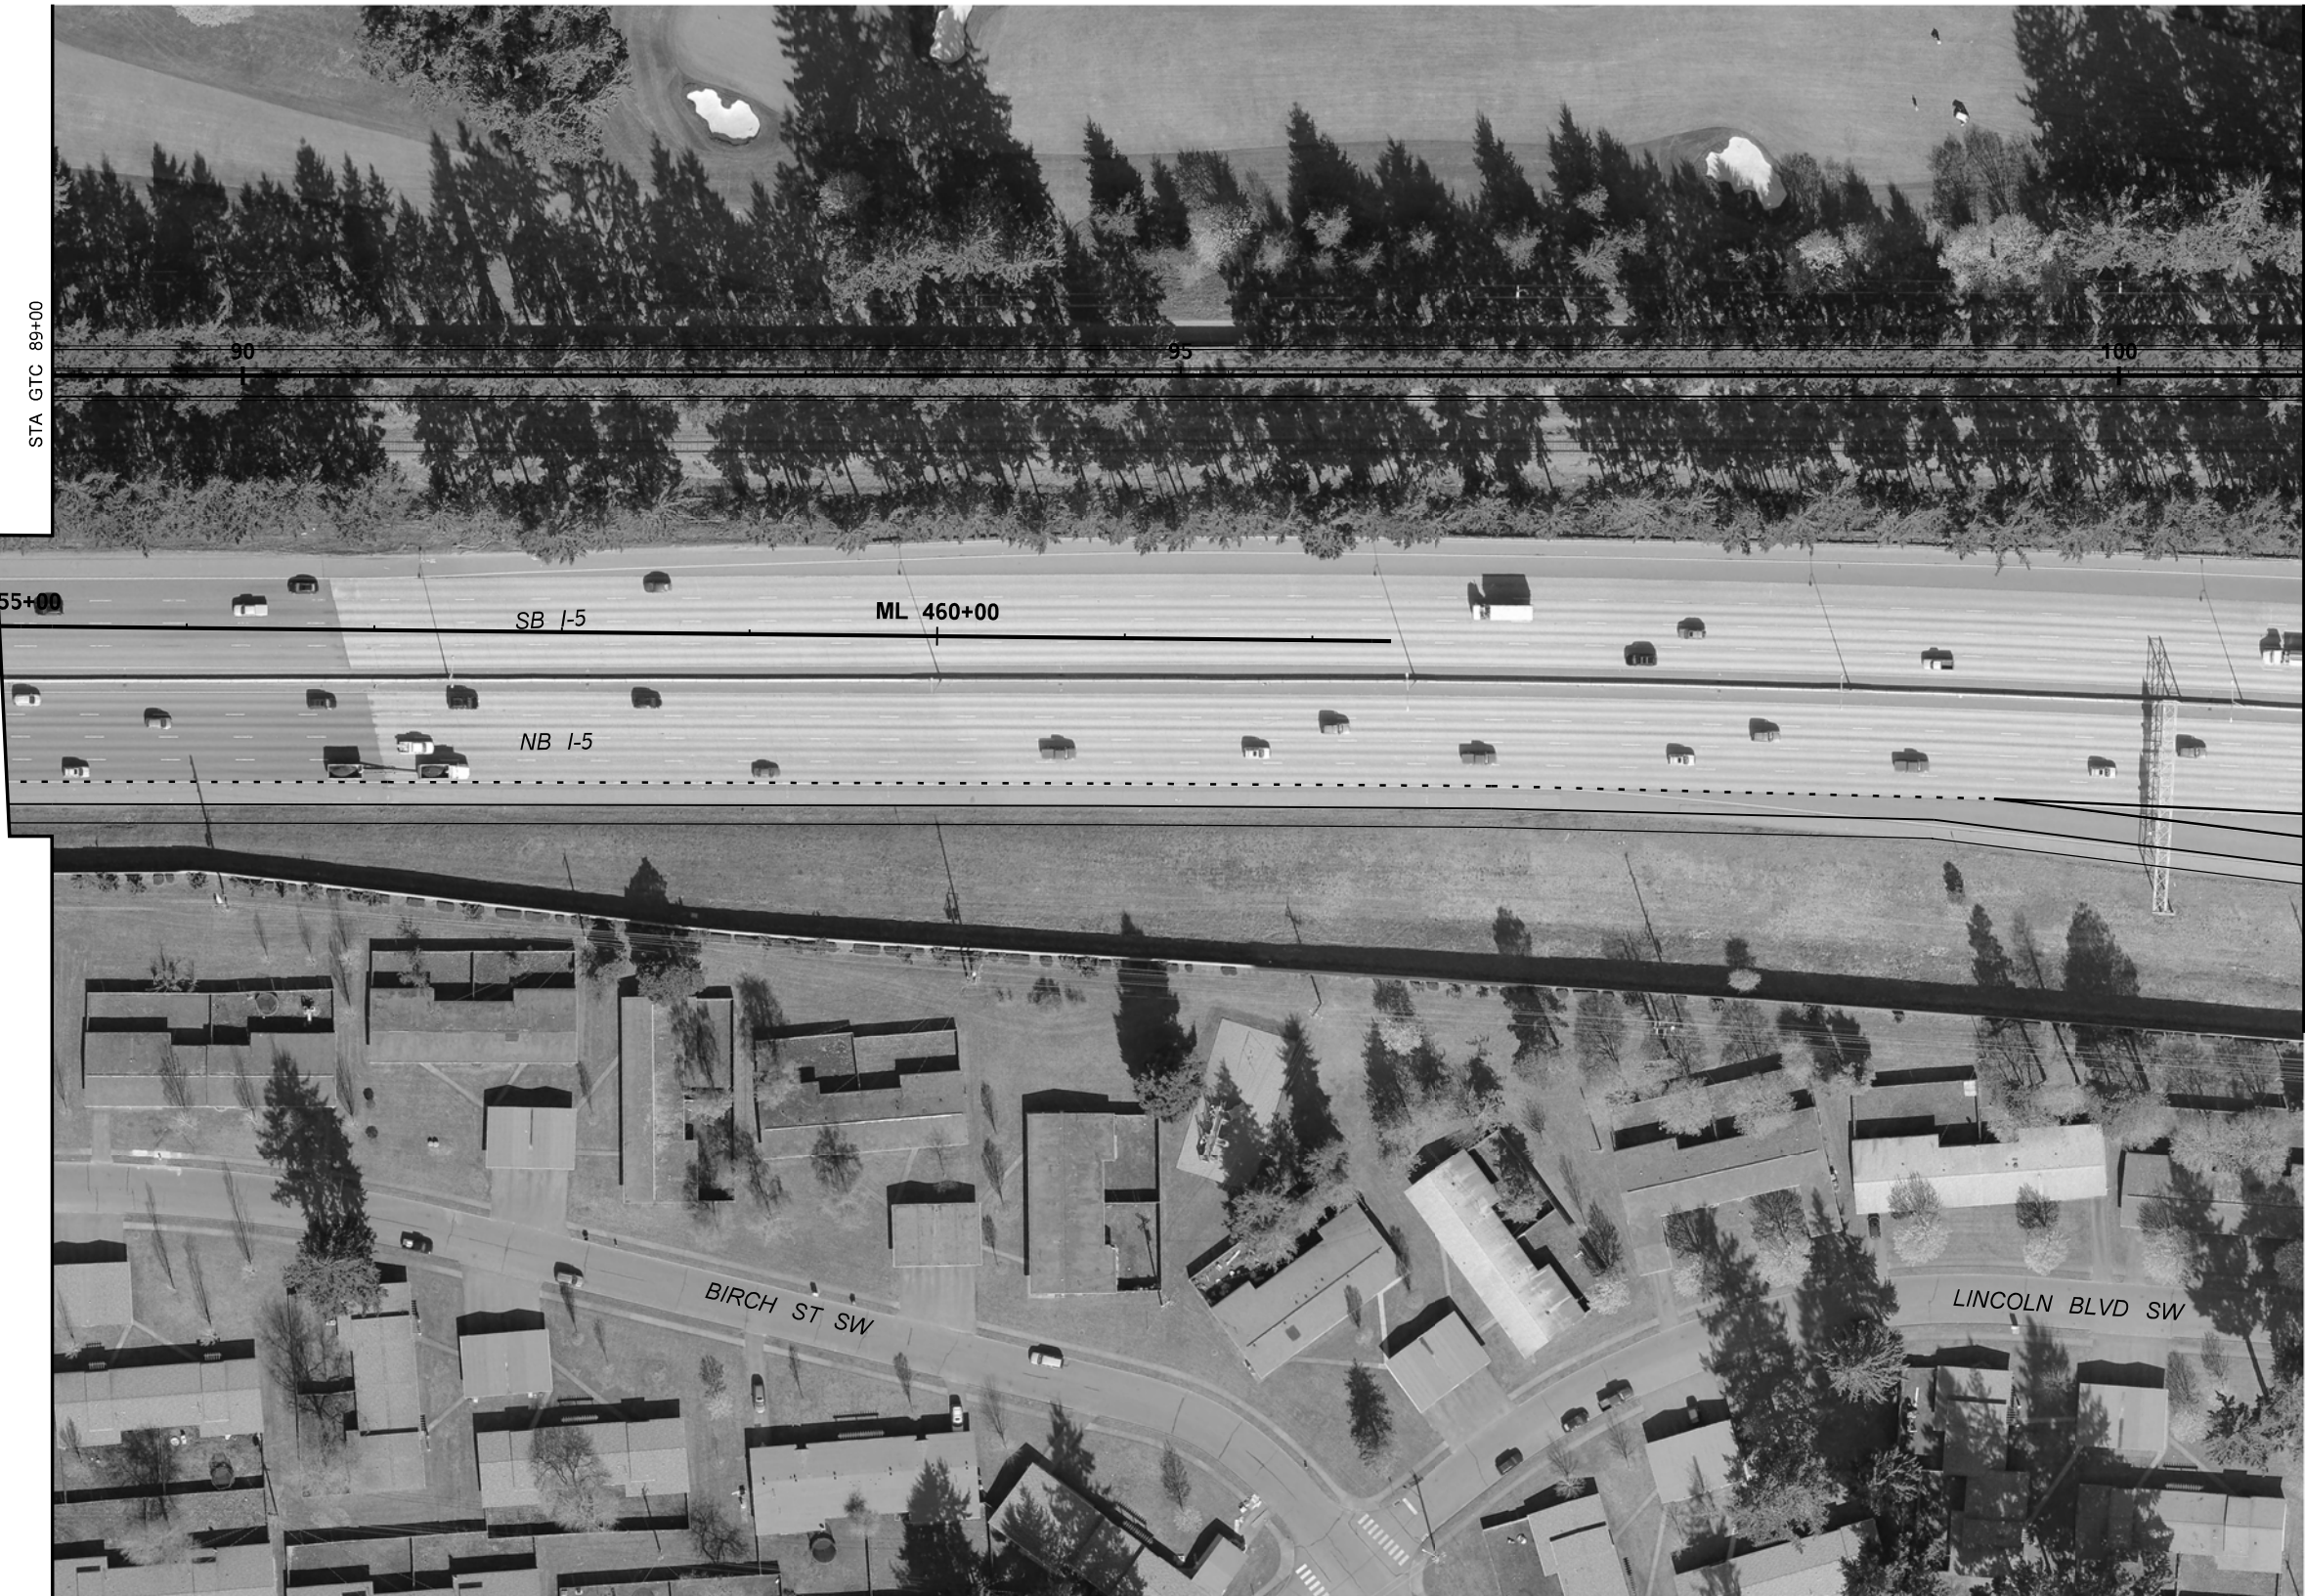

STA GTC 89+00

MATCH LINE
STA GTC 101+00
SEE SHEET 29

0 50 100
SCALE IN FEET



Washington State
Department of Transportation

LOCHNER

I-5
JBLM VICINITY
CONGESTION RELIEF PROJECT



3/3/2016
PLAN REF NO

SHEET
28
OF
30
SHEETS



MATCH LINE
STA. GTC 101+00
SEE SHEET 28

MATCH LINE
STA. GTC 109+00
SEE SHEET 30

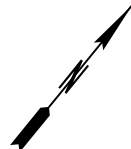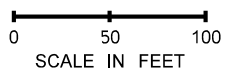

Washington State
Department of Transportation

LOCHNER

I-5
JBLM VICINITY
CONGESTION RELIEF PROJECT

3/3/2016
PLAN REF NO

SHEET
29
OF
30
SHEETS





MATCH LINE
 STA. GTC. 109+00
 SEE SHEET 29

SB I-5

NB I-5

GRAVELLY LAKE DR SW

PACIFIC HIGHWAY SW

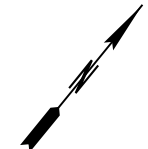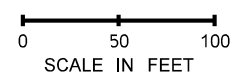

Washington State
 Department of Transportation

LOCHNER

I-5
 JBLM VICINITY
 CONGESTION RELIEF PROJECT

3/3/2016
 PLAN REF NO

SHEET
 30
 OF
 30
 SHEETS